
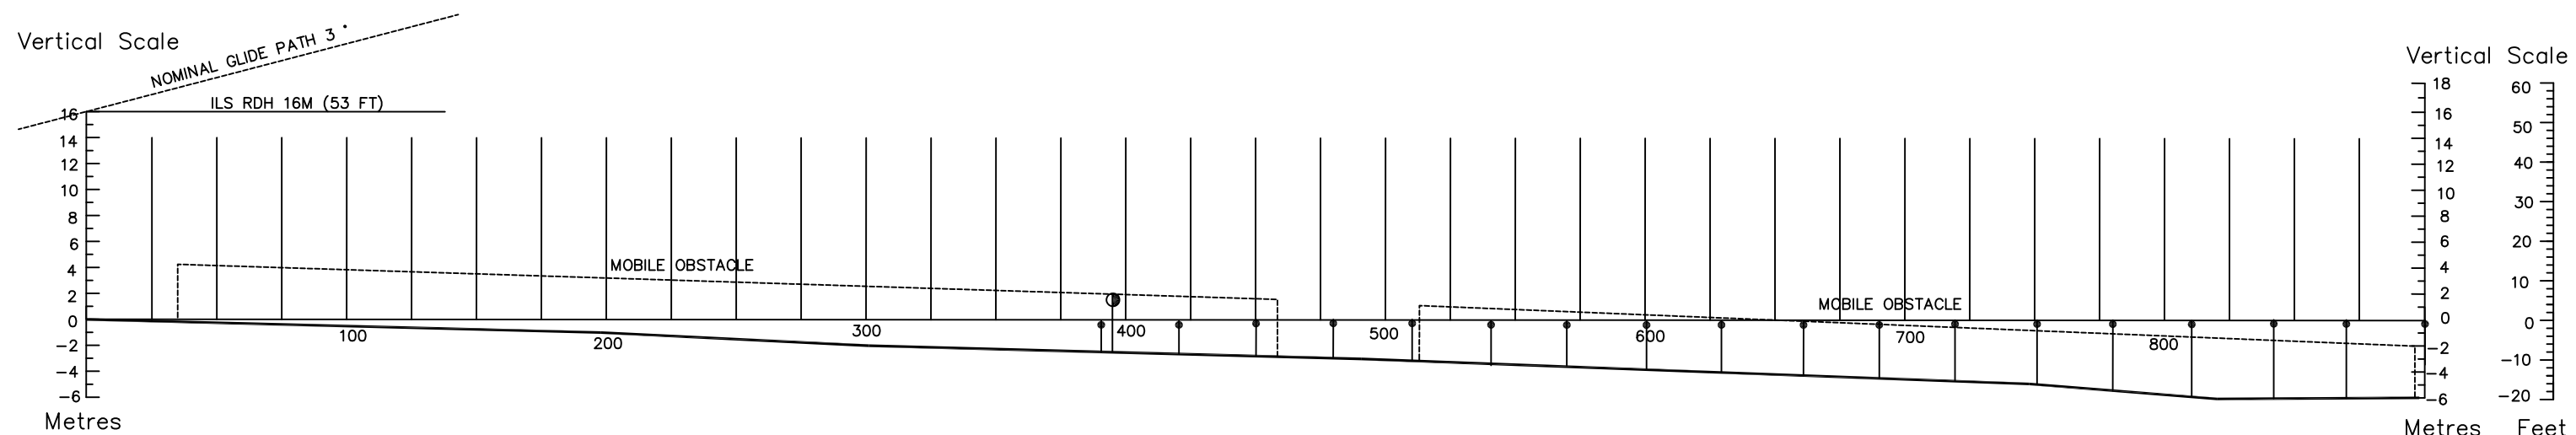


PRECISION APPROACH TERRAIN CHART - ICAO

DISTANCES AND HEIGHTS IN METRES

RWY 28

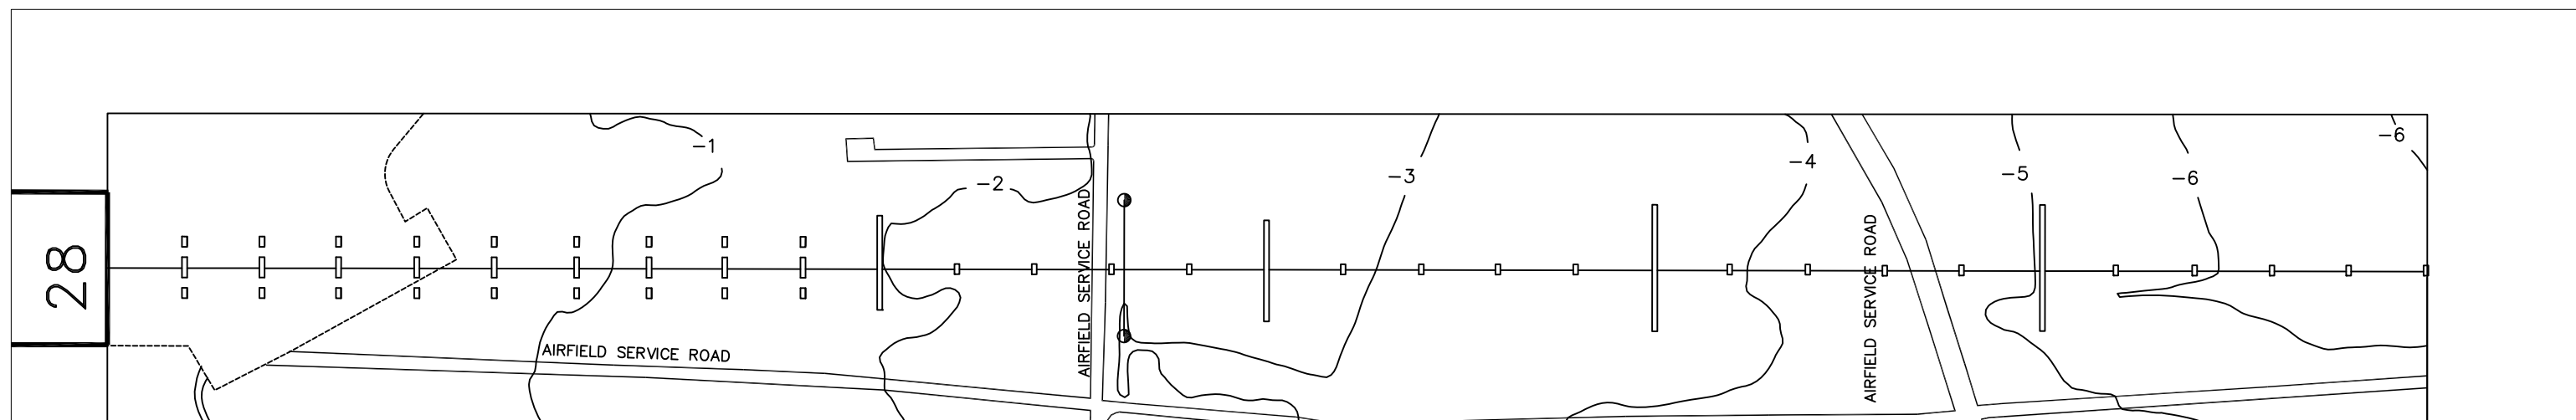

LEGEND	
BUILDING OR LARGE STRUCTURE	
ROAD	
CONTOUR	
CENTRE-LINE PROFILE	
DEVIATION AT LEAST 3m FROM CENTRE-LINE PROFILE	
APPROACH LIGHTS	
ILS LOCALIZER	
RWY 34 PAVEMENT	

HORIZONTAL SCALE 1:2,500
 VERTICAL SCALE 1:500
 CONTOURS AND HEIGHTS ARE RELATED TO ELEVATION OF RWY THR.
 ORDER OF ACCURACY
 HORIZONTAL 0.5 METRES
 VERTICAL 0.5 METRES

AMENDMENT RECORD		
No.	DATE	ENTERED BY

CHANGES: Old IOC REMOVED and New IOC inserted