


PRECISION APPROACH TERRAIN CHART – ICAO


IRELAND WEST AIRPORT / IRELAND
RWY 26

DISTANCES AND HEIGHTS IN METRES

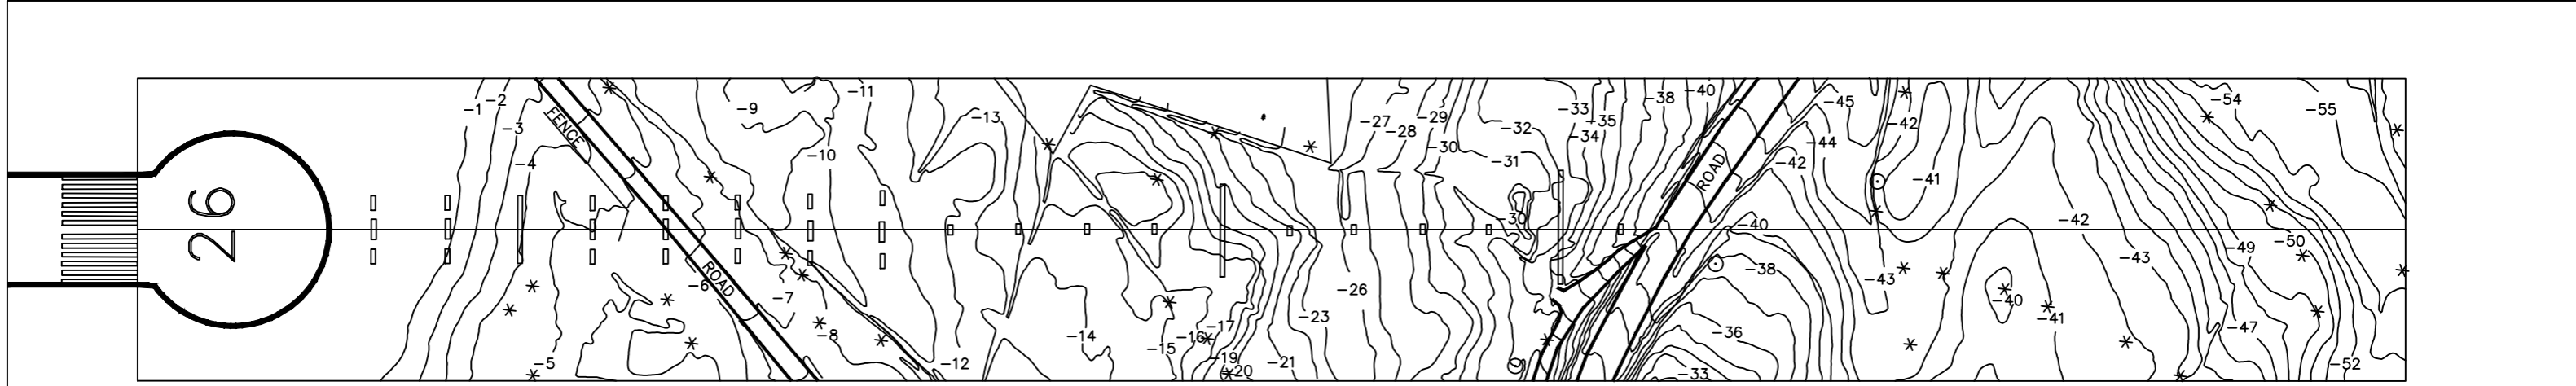

Vertical Scale

Vertical Scale

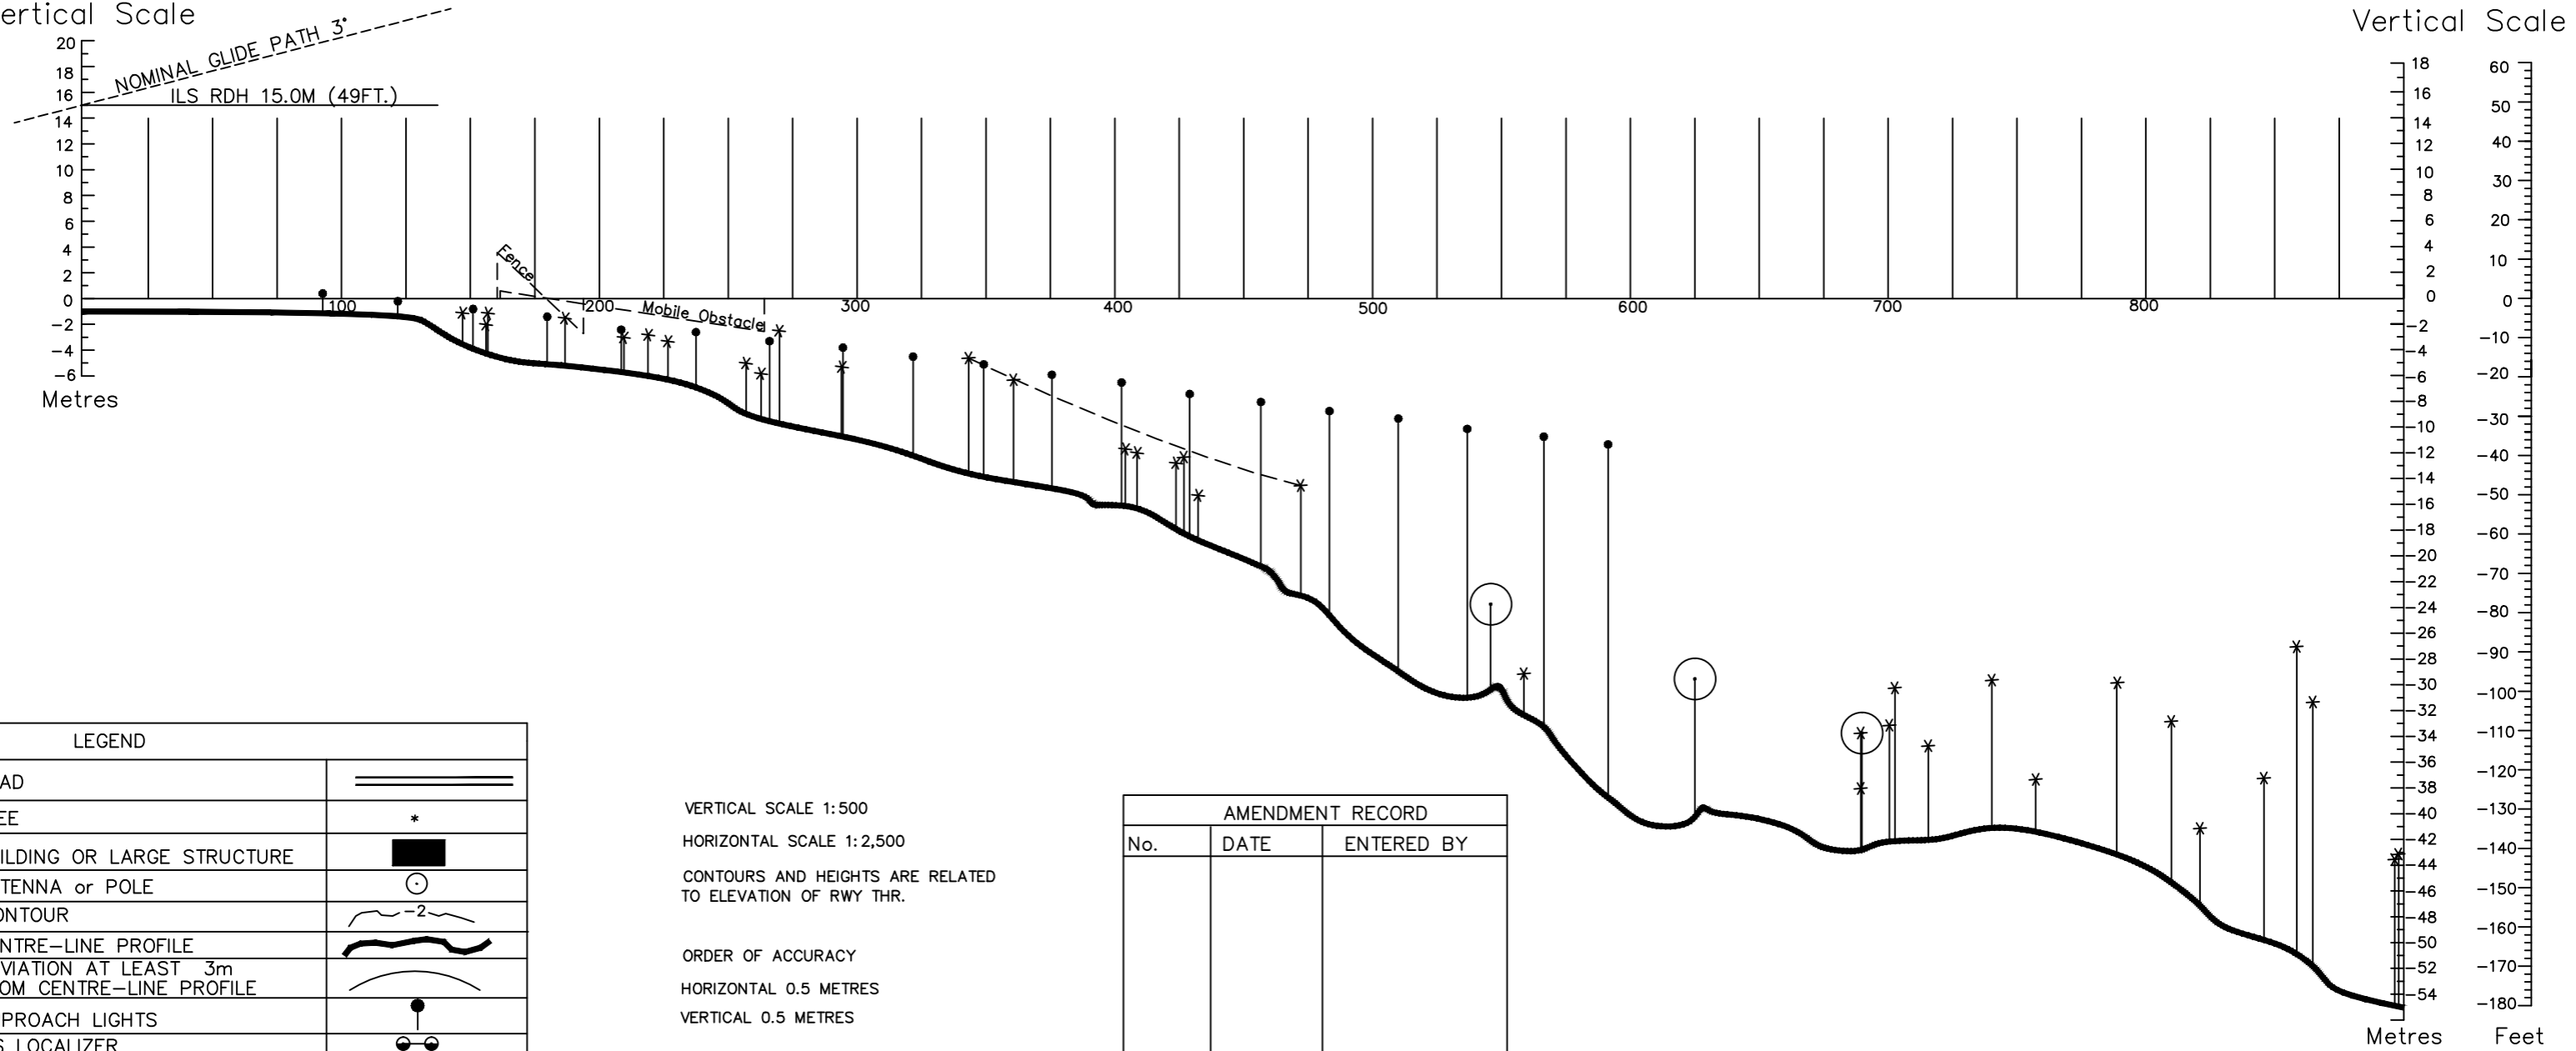

LEGEND	
ROAD	
TREE	
BUILDING OR LARGE STRUCTURE	
ANTENNA or POLE	
CONTOUR	
CENTRE-LINE PROFILE	
DEVIATION AT LEAST 3m FROM CENTRE-LINE PROFILE	
APPROACH LIGHTS	
ILS LOCALIZER	

VERTICAL SCALE 1:500
 HORIZONTAL SCALE 1:2,500
 CONTOURS AND HEIGHTS ARE RELATED TO ELEVATION OF RWY THR.
 ORDER OF ACCURACY
 HORIZONTAL 0.5 METRES
 VERTICAL 0.5 METRES

AMENDMENT RECORD		
No.	DATE	ENTERED BY

CHANGES: Runway designator.